



Show Acronym or Name:
Christmas Village

Show Date:
November 15-17, 2019

Facility Name:
TN State Fairground Expo Building

Facility City, State:
Nashville, TN

Show Room Location:
Expo #1, #2, & #3 Rooms

Booth Legend

Expo #1 as of 07/02/2019	Dimension	Size	Qty	SqFt
	10'x10'	100	58	5,800
	10'x20'	200	60	12,000
	10'x30'	300	4	1,200
Totals:		122		19,000

Expo #2 as of 07/02/2019

Dimension	Size	Qty	SqFt
10'x10'	100	24	2,400
10'x20'	200	30	6,000
10'x30'	300	1	300
10'x40'	400	1	400
Totals:		56	9,100

Expo #3 as of 07/02/2019

Dimension	Size	Qty	SqFt
10'x10'	100	41	4,100
10'x20'	200	38	7,600
10'x30'	300	3	900
Totals:		82	12,600

Account Executive:
Corie Korin

Show Number:
05-02969-19

Drawn By:
Herman Bottoms


File Name:
02969-05-19.r9

Revised Date:
7/2/2019 6:59 AM

Drawing Scale:
1/4"=10'-0"

Notes:

Every effort has been made to ensure the accuracy of all information contained on this floor plan. However, no warranties, either expressed or implied are made with respect to this floor plan. If the location of building columns, utilities or other architectural components of the facility is a consideration in the construction of an exhibit, it is the sole responsibility of the exhibitor to physically inspect the facility to verify all dimensions and locations.

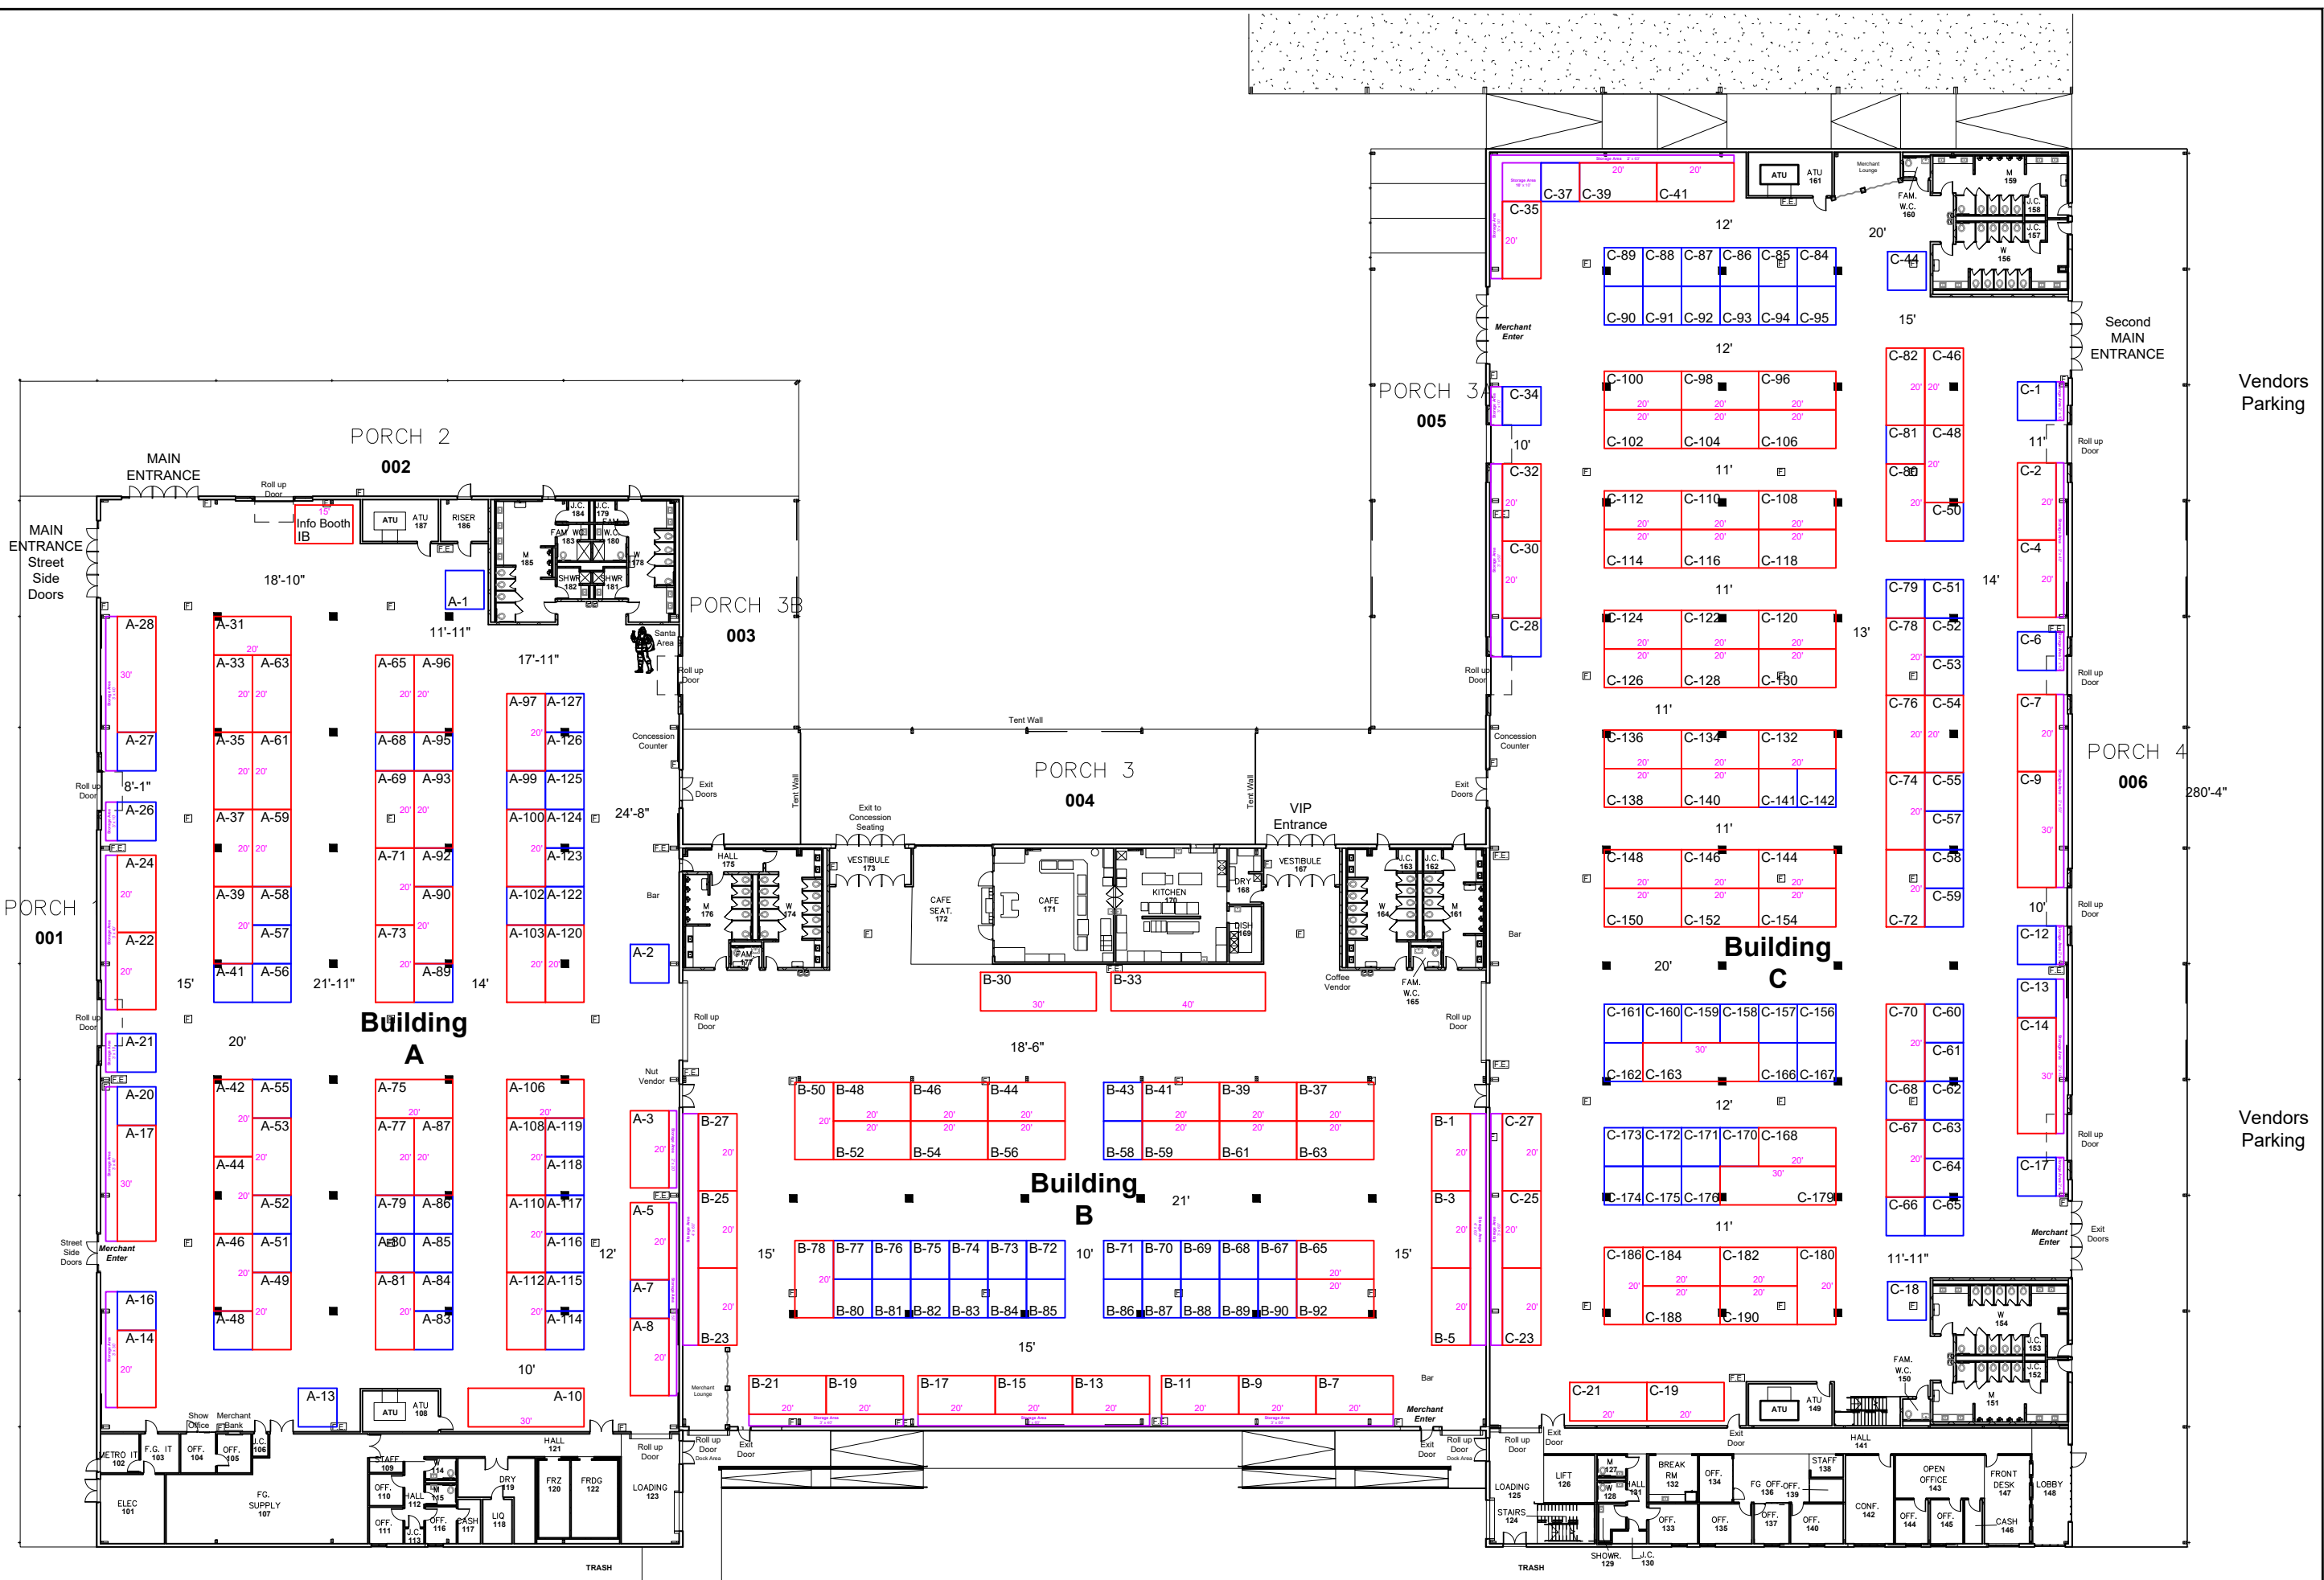

Vendors Parking

Vendors Parking